


# ARCHITECTURAL WOODWORKING

P.O. BOX 395 BARRE, VERMONT 05641

PH: 802-479-7200 FAX: 802-479-7201 TOLL FREE: 1-800-281-5824

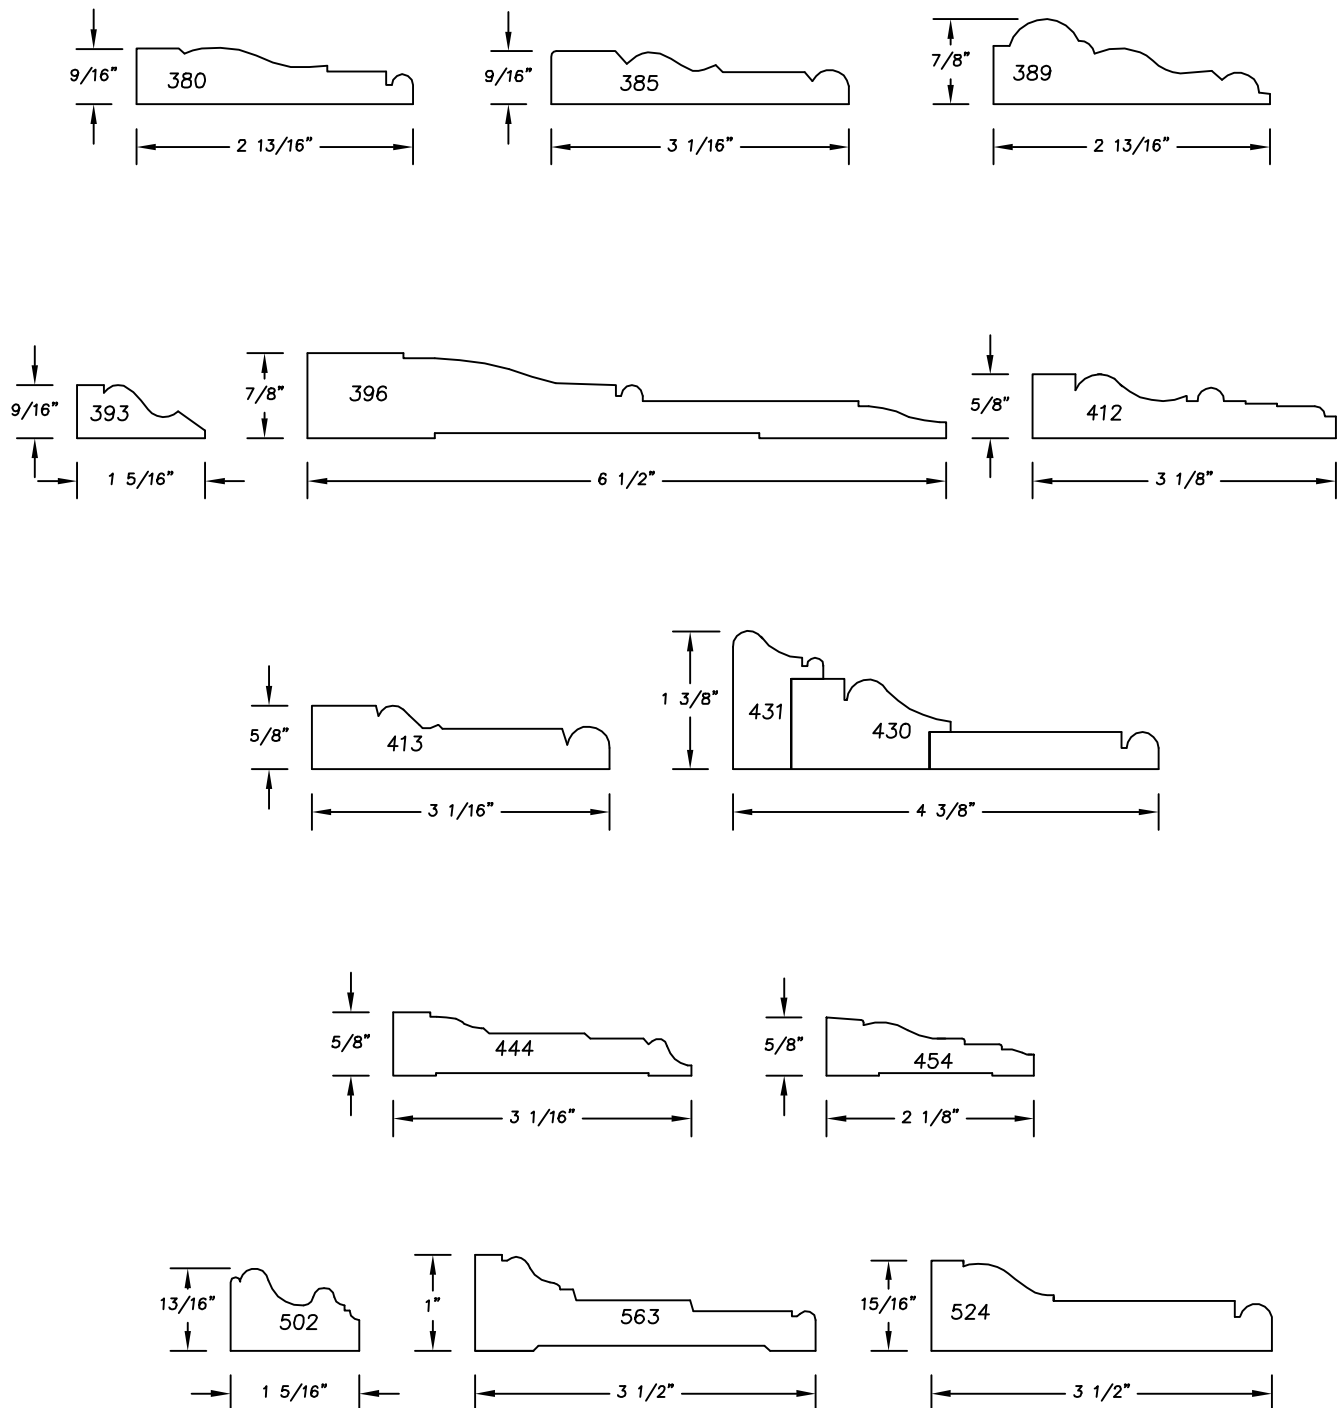

## CASING COLLECTION

NOT TO SCALE